



athfield
architects
limited
athfield
architects
limited
athfield

106 AMHITZAR STREET
WELLINGTON 6035
PO BOX 3364
WELLINGTON 6140
NEW ZEALAND
TEL 64 4 499 1127
FAX 64 4 499 1260

MAIL@ATHFIELDARCHITECTS.CO.NZ
WWW.ATHFIELDARCHITECTS.CO.NZ

KEY:



STRUCTURAL ENGINEER:
Dunning Thornton Consultants Ltd
04 385 8019
PO Box 27-153, Wellington 6030
dtcwt@dnunningthornton.co.nz

SERVICES ENGINEER:
COR Associates
04 976 5043
14 North Terrace, Kelburn, Wellington 6012
chris@corassociates.co.nz

FIRE ENGINEER:
Holmes Fire & Safety
04 471 1450
PO Box 942, Wellington
kevin.irwin@holmesfire.com


No.	Description	Date
A	building consent	10.09.2010
B	tender	17.09.2010
C	construction	04.11.2010

Mac's Brewery 10-31
Function Venue
Cnr Taranaki & Cable Streets, WGTN

Proposed Ground Floor Plan

1: 100 @ A1 1: 200 @ A3

A3.00

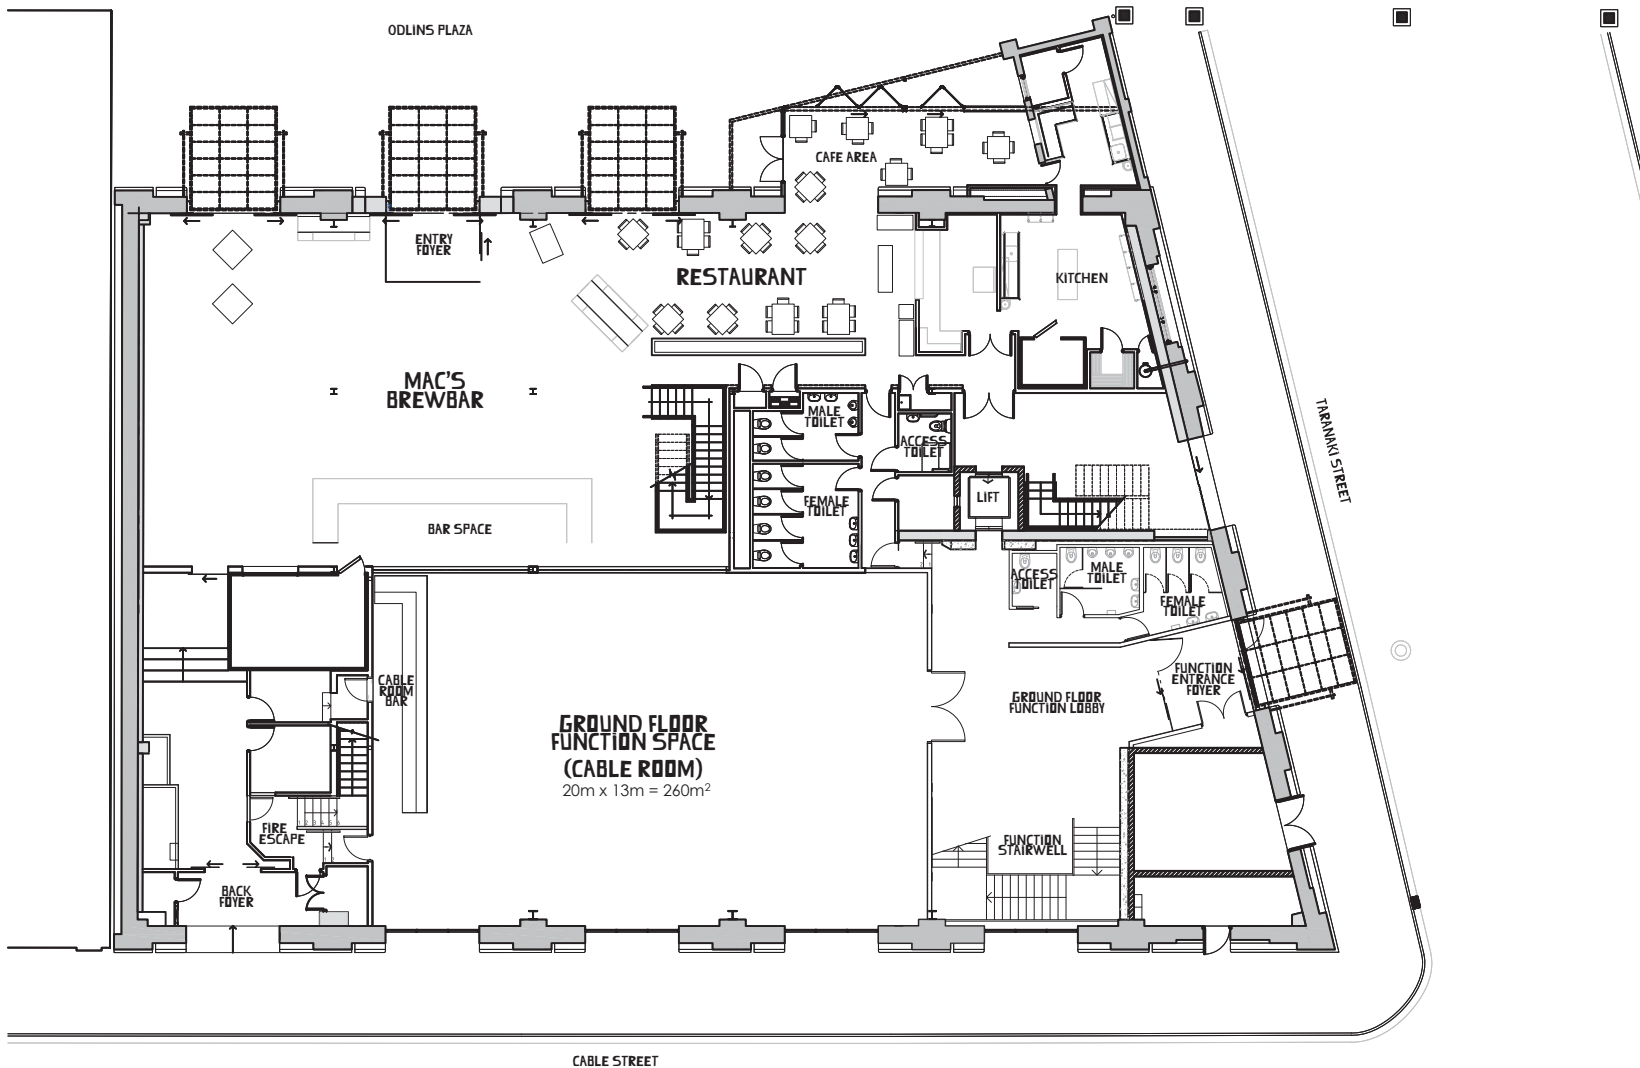

CABLE ROOM 260m²
All measurements are approximate

